
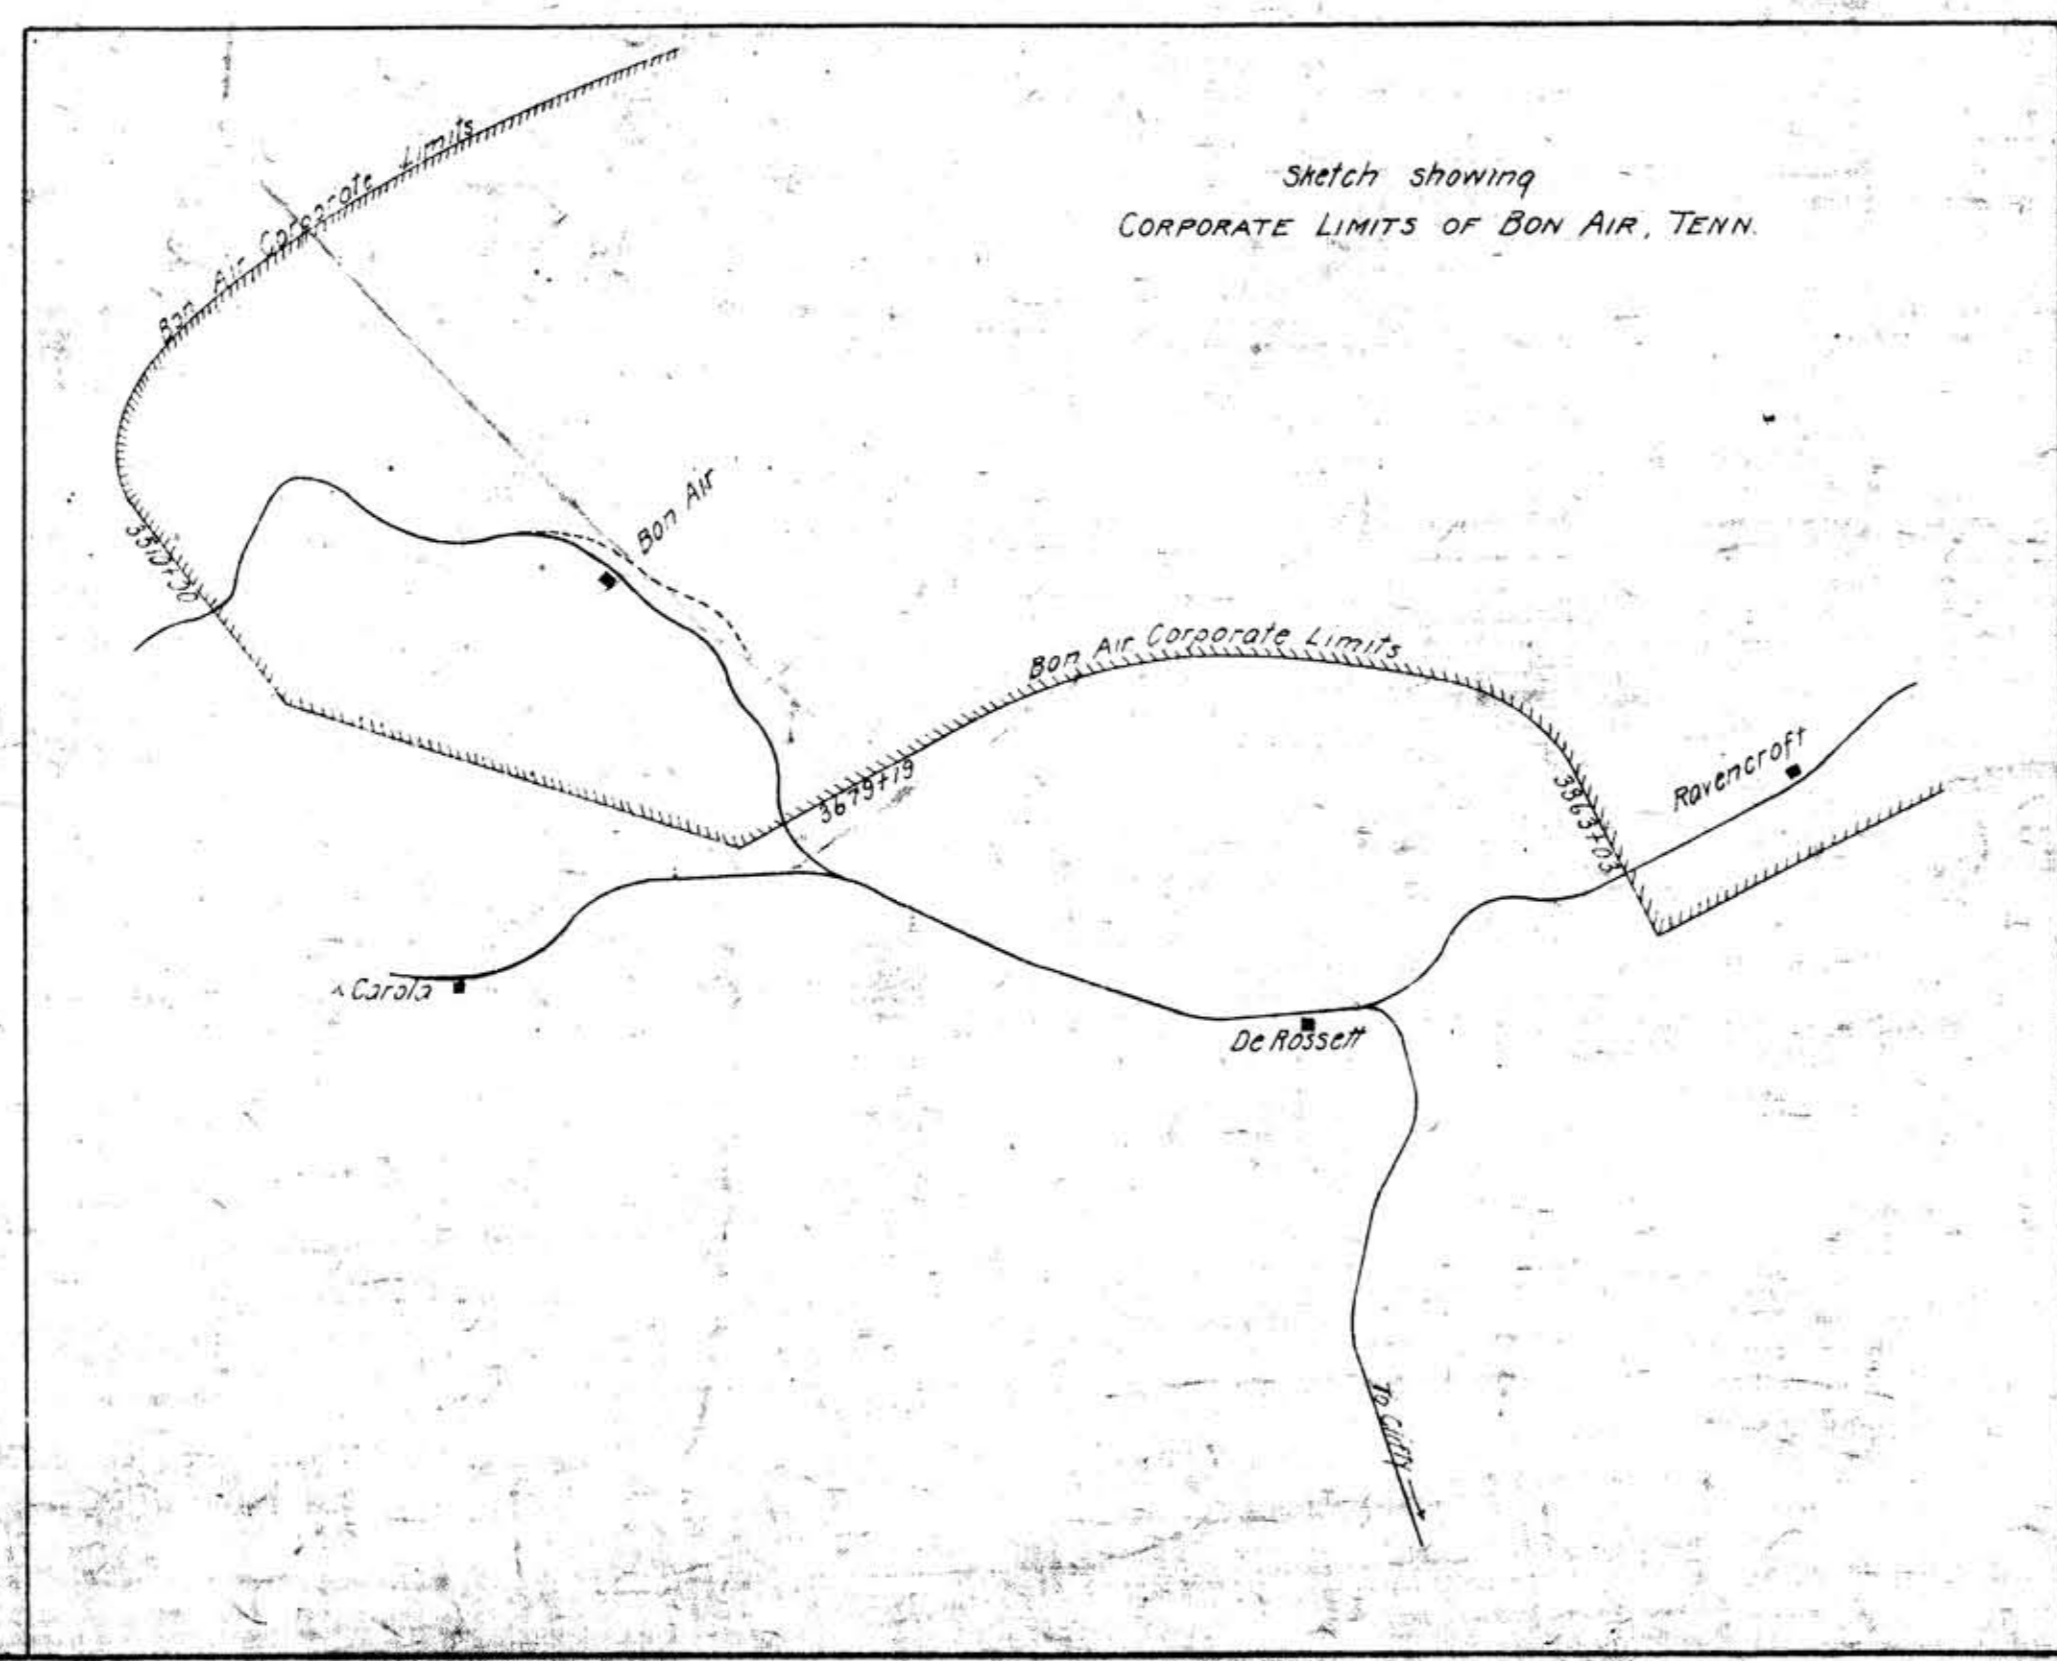


NO.	GRANTOR	GRANTEE	INSTRUMENT	DATE	RECORD	CUST. NO.	REMARKS
1	Bon Air Coal, Land and Lumber Co.	N. C. & St. L. Ry.	Deed	Nov. 21, 1901	DB 41-148-Jan. 16, 1902	3035	

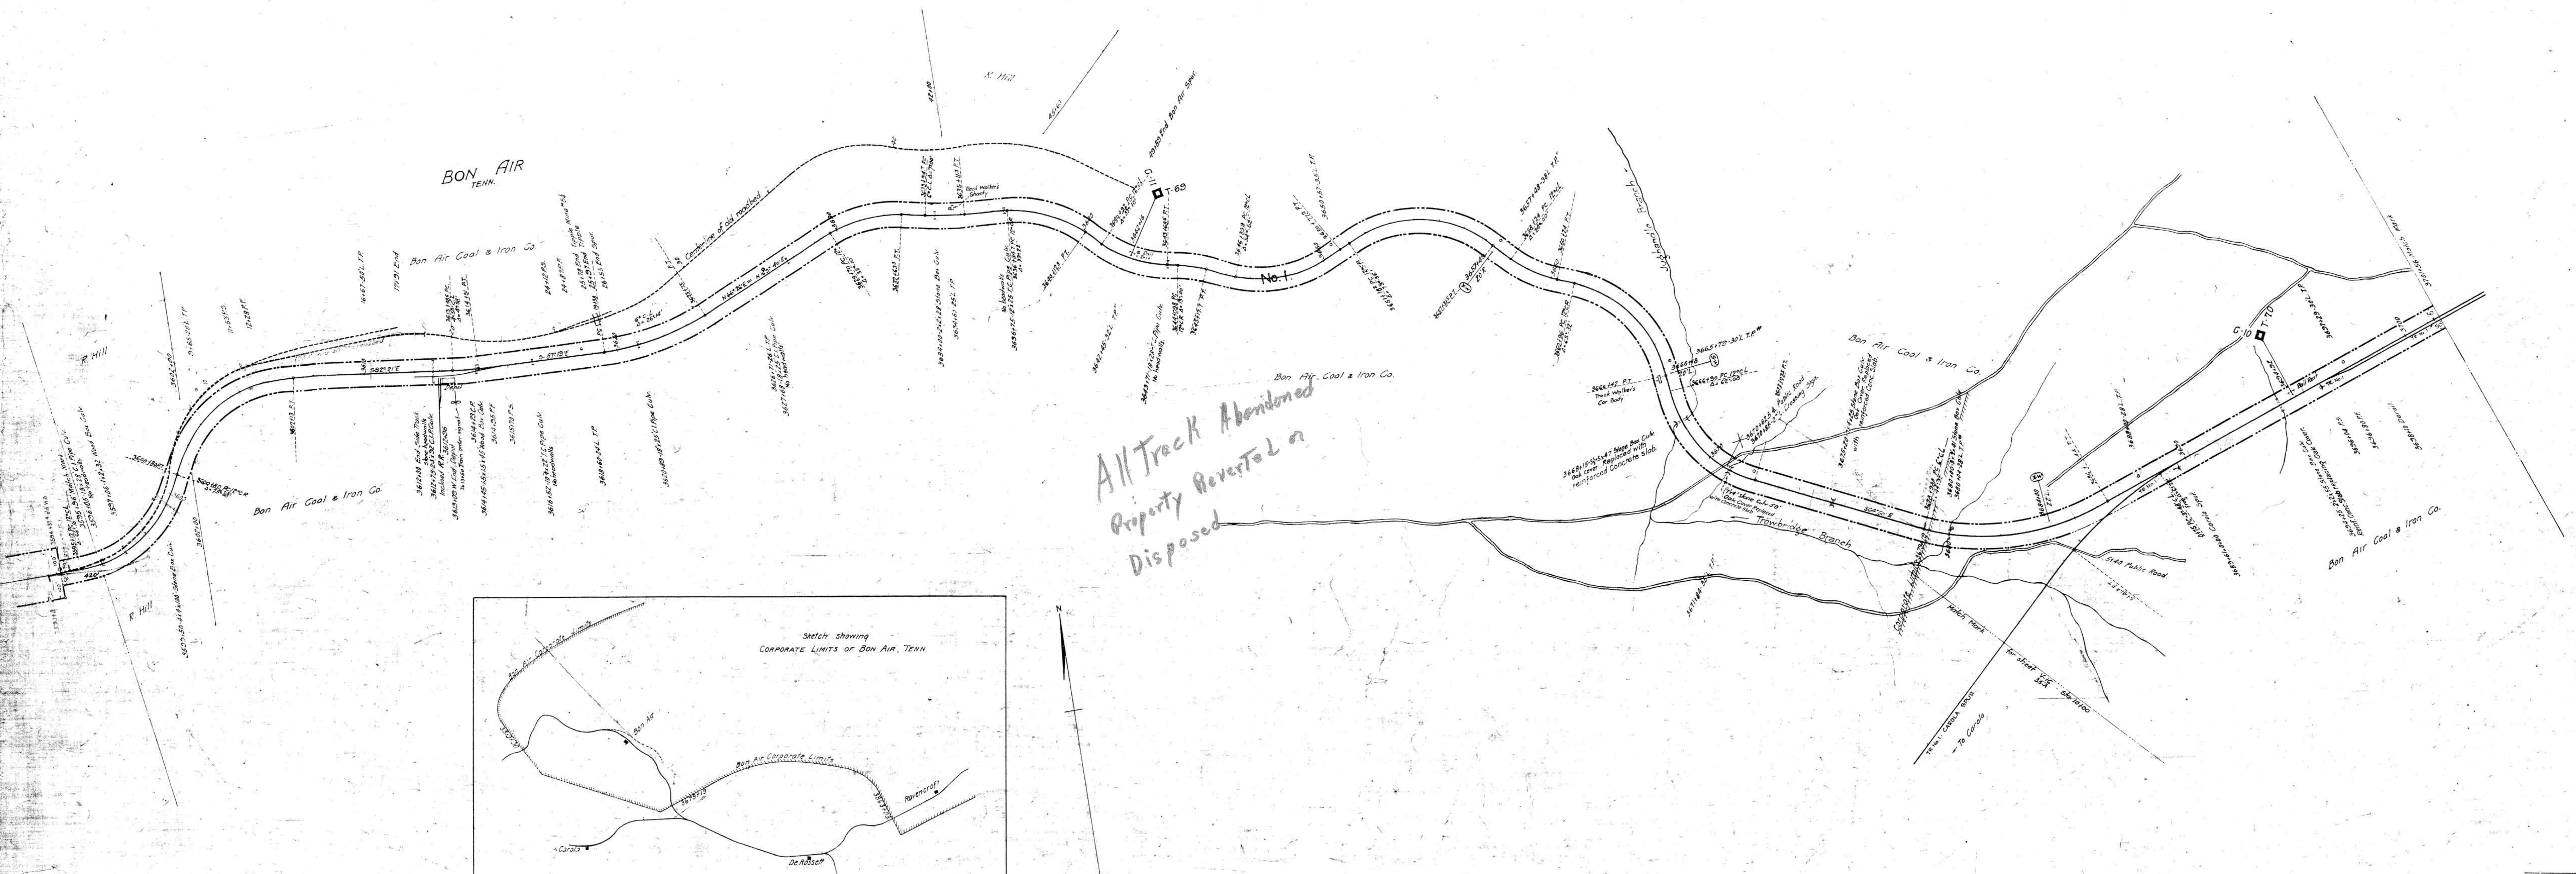

All Track Abandoned
Property Reverted to or
Disposed

RIGHT-OF-WAY AND TRACK MAP
NASHVILLE, CHATTANOOGA AND ST. LOUIS RY.
SPARTA BRANCH

STATION 3595+56 TO STATION 3701+56
SCALE, 1 IN. = 200 FT. JUNE 30, 1916

Sheet No. 35 of 44 Sheets of
Sparta Branch from survey
station 3595+56 to survey station
3701+56
E. J. [Signature]
Station Engineer

M.P. 68.1 to 70.1

093-012

WHITE CO. TENN.

107-B-10

Bon Air

LEN 216
V 18
35